


MILL BUILDING DETAIL

UNI-SILENCE SYSTEM

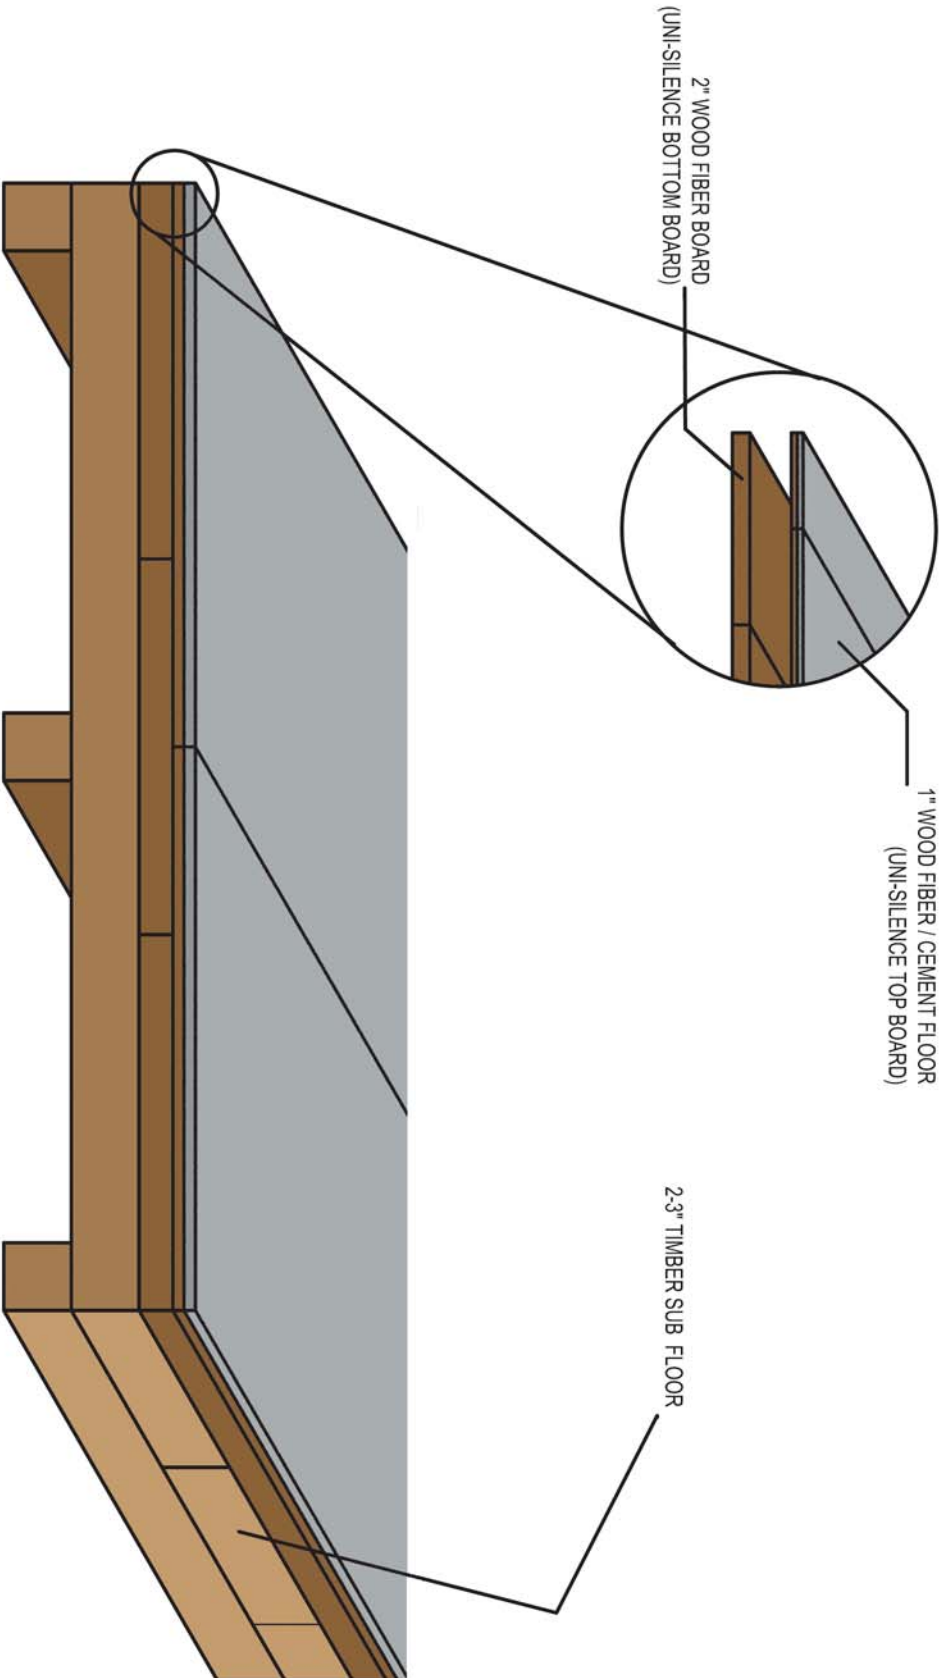

UNI-SILENCE SYSTEM WEIGHTS 7 1/4 lb/sf

REV	DRAWN BY	DATE


SOUND SEAL®
 50 H.P. ALMGREN DRIVE AGAWAM, MA 01001
 PH. (413) 789-1770 FAX: (413) 789-4444

MILL BUILDING
-UNI SILENCE -

SCALE: NTS	JOB NUMBER: N/A	SHEET: 01
DRAWN BY: BS	DATE: 10/16/07	